
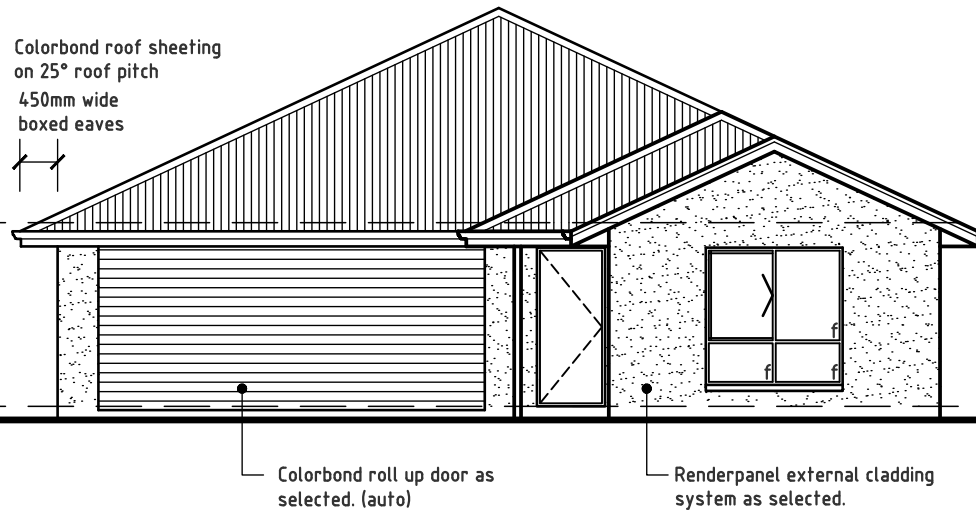


AREAS:

LIVING	152.23
GARAGE	39.06
PORCH	1.82
TOTAL	193.11 SQM

OPT. ALFRESCO 13.80 SQM

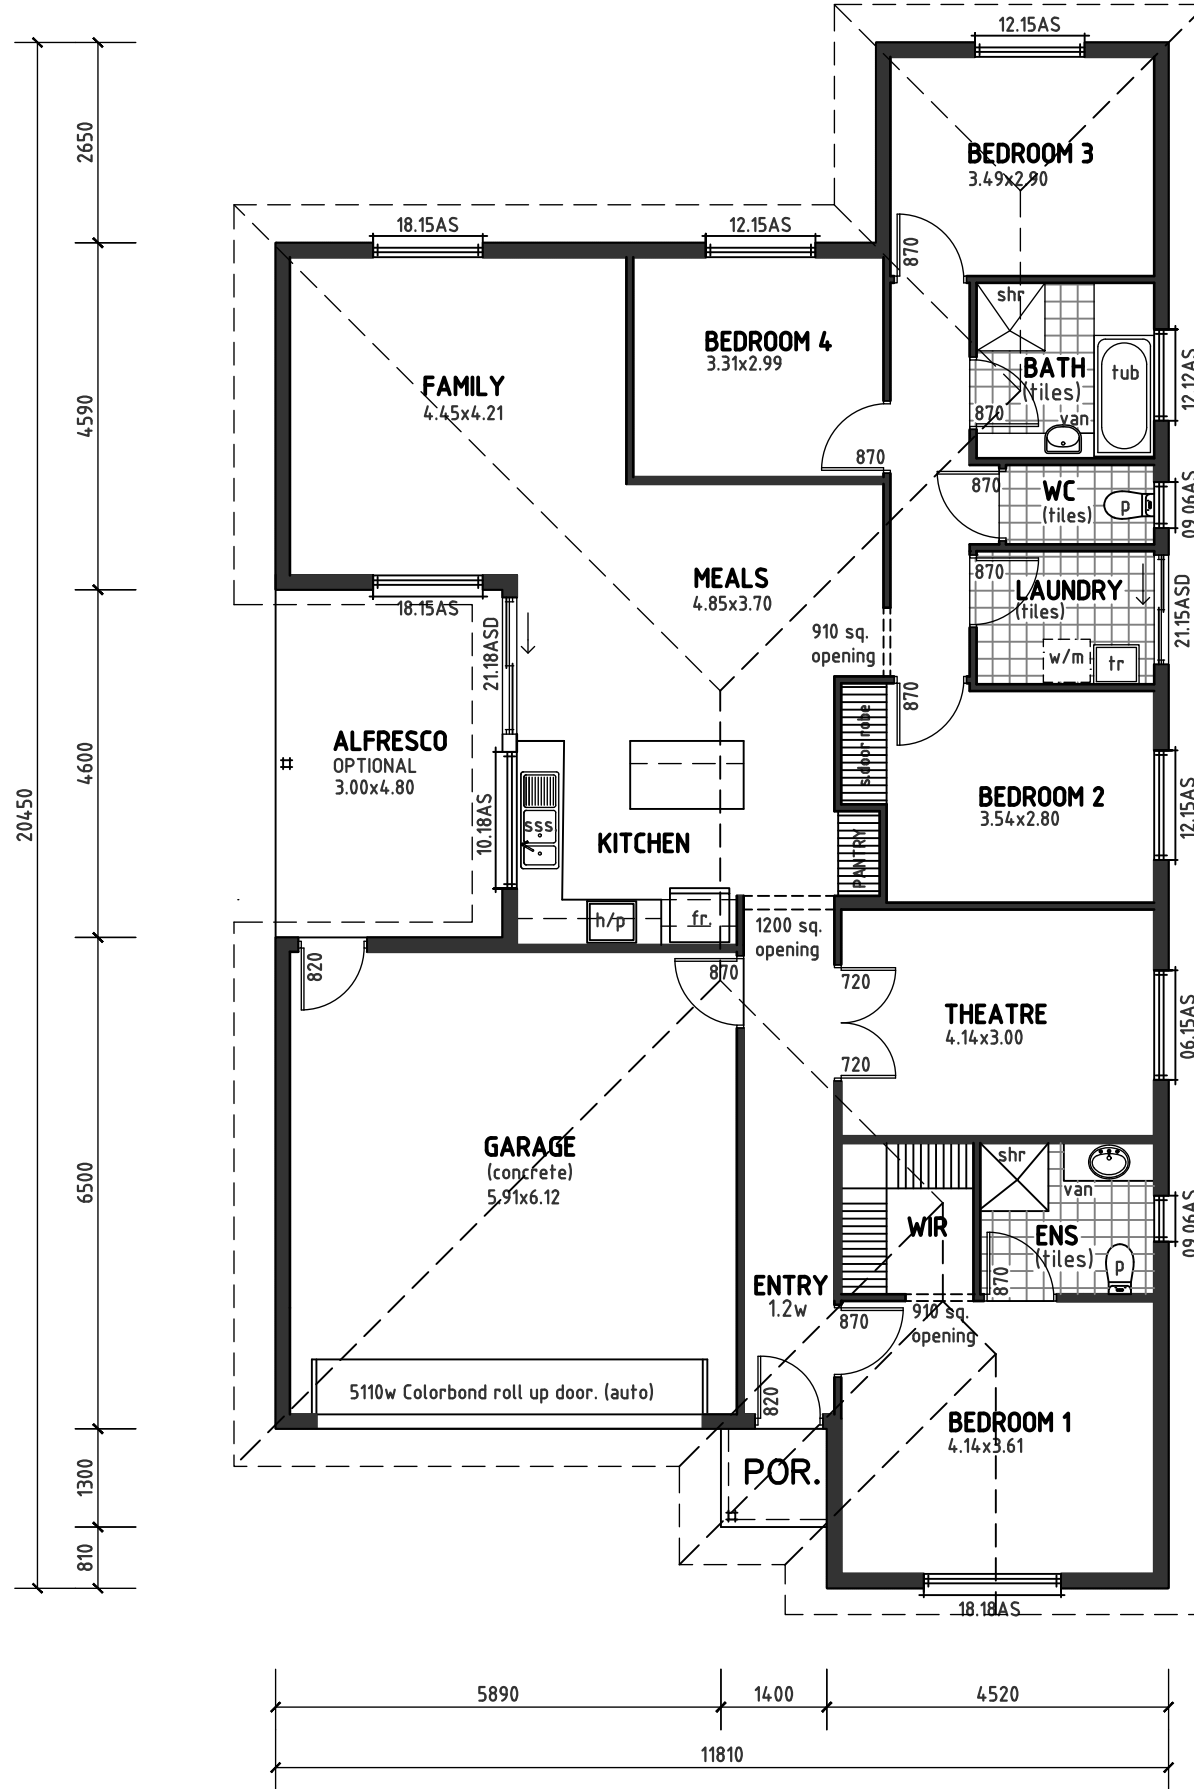

FLOOR PLAN - MAYFAIR



16 GEORGE ST,
MOONTA SA, 5558
PHONE - (08) 8825 1868
FAX - (08) 8825 1533

PROJECT	PROPOSED NEW RESIDENTIAL DEVELOPMENT
FOR	WAHLSTEDT QUALITY HOMES
ADDRESS	TBA

MAYFAIR - TBA
PROJECT NO.
DRAWING NO. - WD-01
DRAWN - R. McDERMOTT

SHEET 1 of 1
SHEET SIZE - A3
SCALE 1:100
CHECKED - R. McDERMOTT

ISSUE	DATE	AMMENDMENT	CHECKED
A.	DEC. 2022	RENDERPANEL	
B.	DEC. 2024	NCC 2022 LHDS	