


AREAS:

LIVING	159.96
GARAGE	38.09
ALFRESCO	11.61
PORTICO	1.82
<b>TOTAL</b>	<b>211.48 SQM</b>

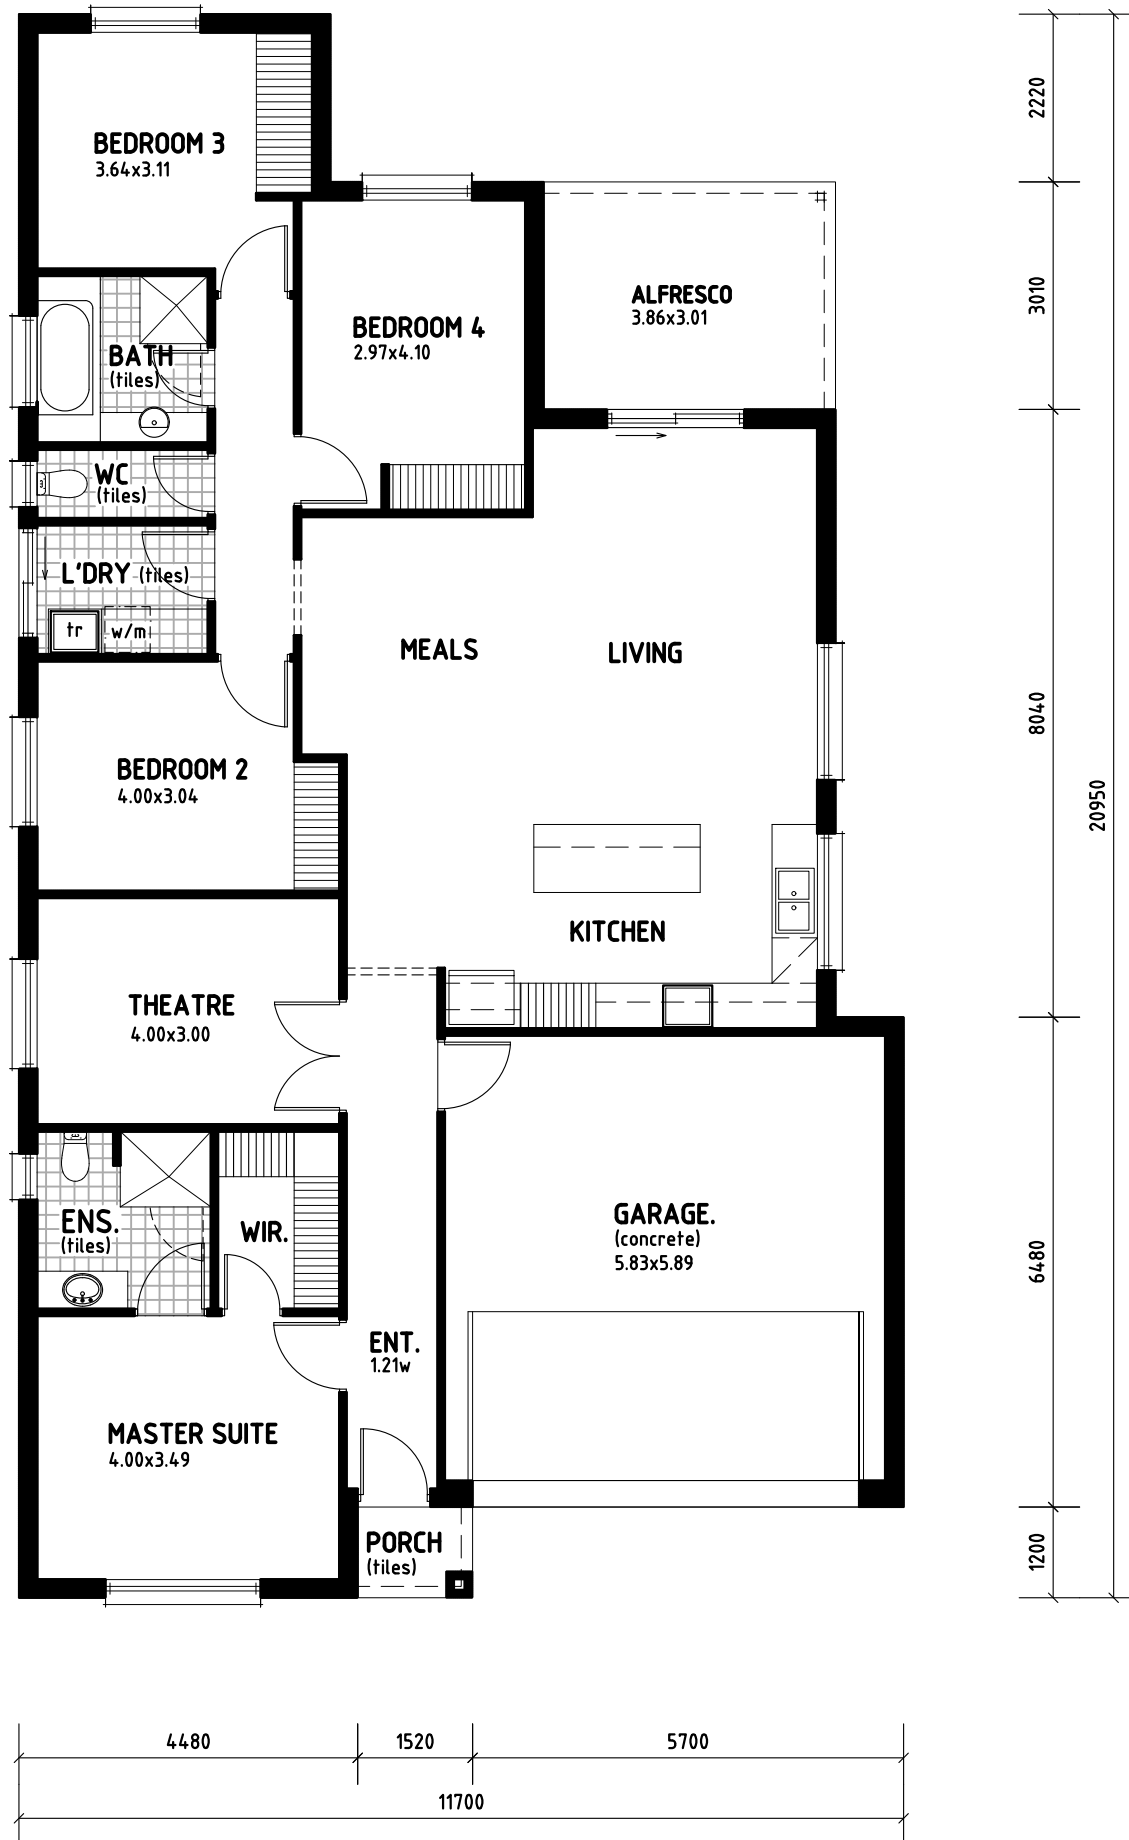

FLOOR PLAN

© COPYRIGHT 2025



16 GEORGE ST,  
MOONTA SA, 5558

PHONE - (08) 8825 1868  
FAX - (08) 8825 1533

PROJECT	PROPOSED NEW RESIDENTIAL DEVELOPMENT
FOR	WAHLSTEDT QUALITY HOMES
ADDRESS	TBA TBA

FLOOR PLAN  
PROJECT NO. 00TBA  
DRAWING NO. - WD-01  
DRAWN - R. McDERMOTT

SHEET 1 of 1  
SHEET SIZE - A3  
SCALE 1:100  
CHECKED - R. McDERMOTT

ISSUE	DATE	AMMENDMENT	CHECKED