


AREAS:

LIVING	154.10
GARAGE	38.79
ALFRESCO	16.64
PORTICO	3.14
TOTAL	212.67 SQM

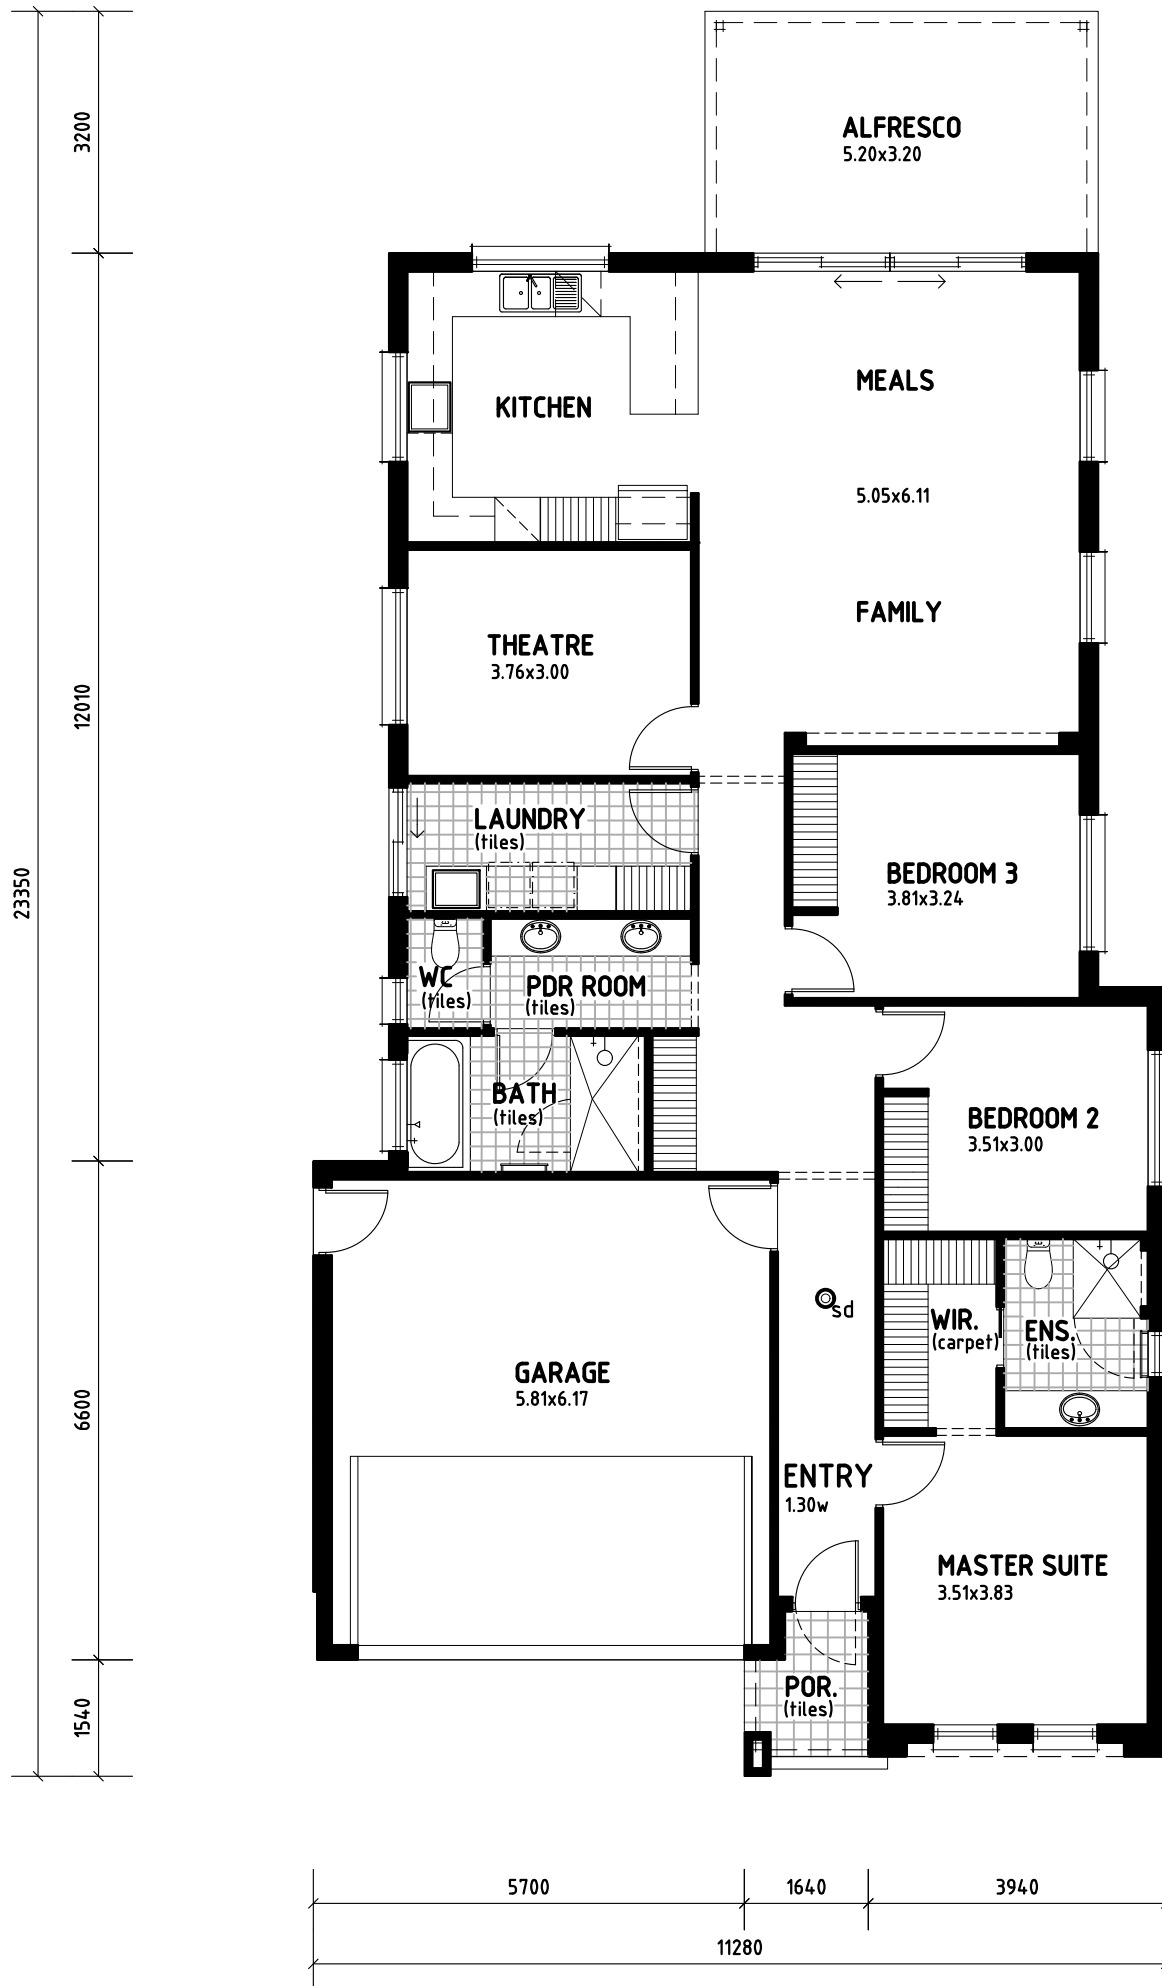

FLOOR PLAN

© COPYRIGHT 2025



16 GEORGE ST,
MOONTA SA, 5558

PHONE - (08) 8825 1868
FAX - (08) 8825 1533

PROJECT	PROPOSED NEW RESIDENTIAL DEVELOPMENT
FOR	WAHLSTEDT QUALITY HOMES
ADDRESS	TBA TBA

FLOOR PLAN
PROJECT NO. 00TBA
DRAWING NO. - WD-01
DRAWN - R. McDERMOTT

SHEET 1 of 1
SHEET SIZE - A3
SCALE 1:100
CHECKED - R. McDERMOTT

ISSUE	DATE	AMMENDMENT	CHECKED